


0. NIV 0 (1) 1:200

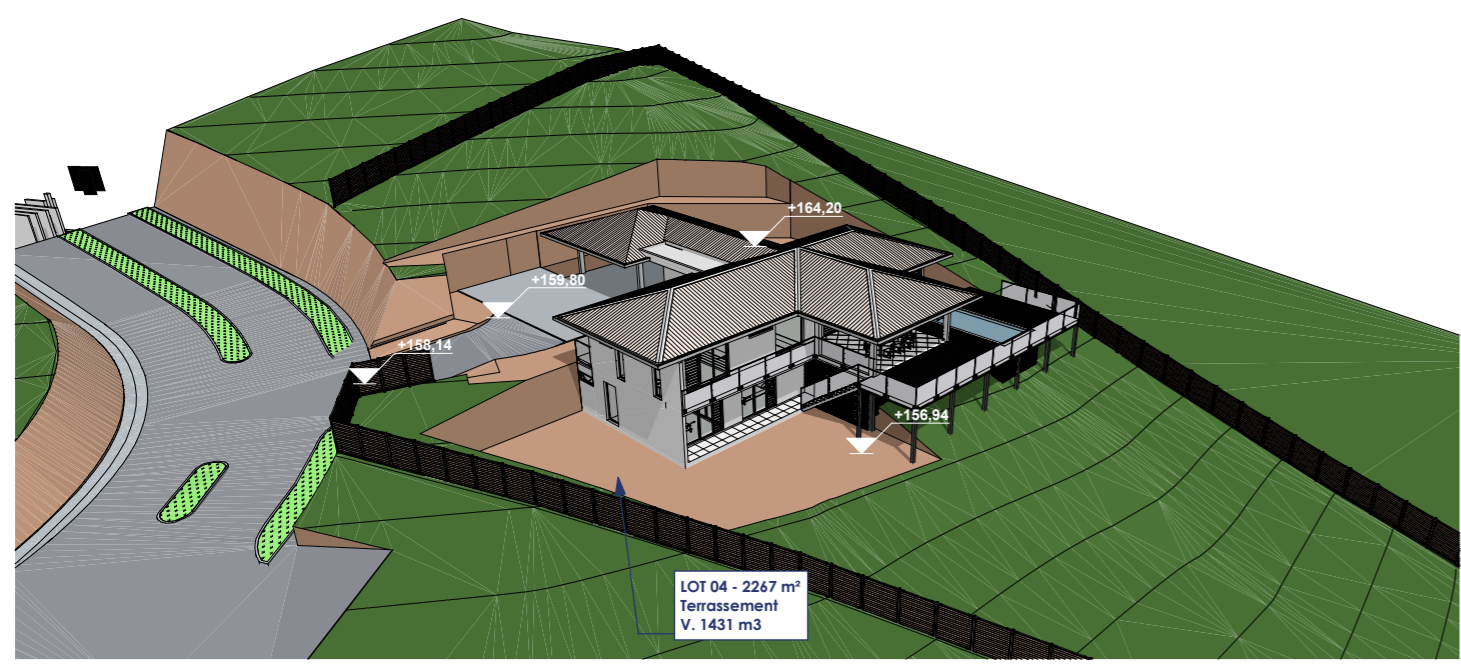


OP-3D7 Perspective - Doc. 3D 1:250

Surf. \_Ext LOT04

NIV 0 01	ENTREE	3,23
NIV 0 02	GARAGE	41,09
NIV 0 03	TERRASSE	52,56
NIV 0 04	PISCINE	75,34
R-1 05	TROTTOIR	11,03
		<b>183,25 m²</b>

Surf. Hab LOT04

NIV 0 03	DGT/RGT	11,52
NIV 0 04	SEJ/COUIS	55,46
NIV 0 05	ENTREE / WC	8,36
NIV 0 06	DGT/ESC	12,51
NIV 0 07	CH.PAR	30,27
R-1 07	CH2	13,21
R-1 08	CH1	13,13
R-1 09	SDB	7,28
R-1 10	DGT/RGT	12,09
		<b>163,83 m²</b>

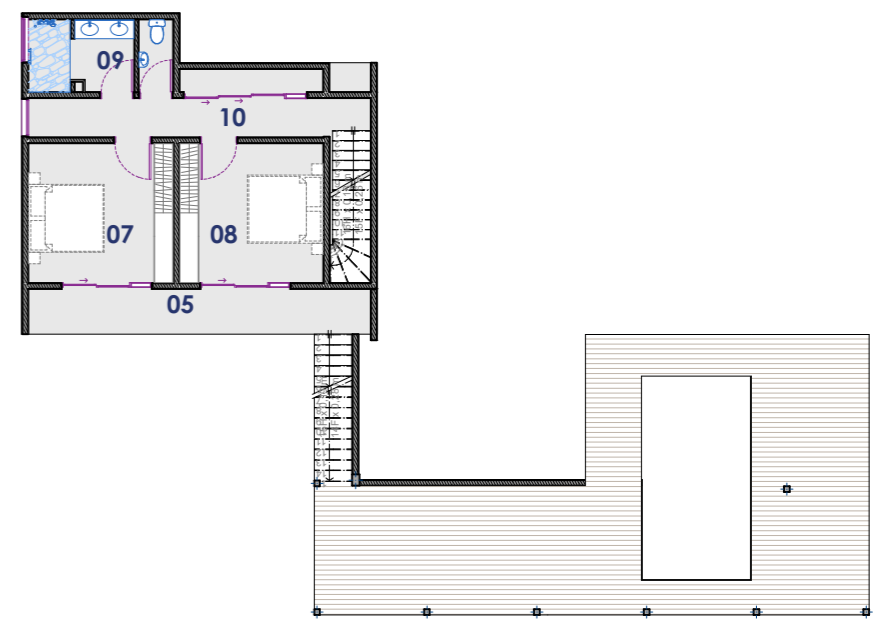

-1. R-1 1:200

EDEN HILLS LOT 04

SCI HINARAUREA - Lotissement EDEN HILLS - LOT 04 - 2267 m² - PAPEARI, Tahiti -

Plan Parcellaire, Perspective - Doc. 3D, Image5\_000, Surfaces des pièces 1/100, R-1, NIV 0 (1), Lot N°4 - Plan parcellaire EDEN HILLS - A2

Diffusé le: 06/10/2024

EXE

Ech: 1:397,20, B-01

1:250, 1:3,72, 1:1,25, 1:200

\\192.168.3.22\Bureau PRO\01\_Echangement\travaux\Projets 2024\146-35\_Images promotion\PC3\_Architect\AFS\_EBELLA\_A2.ppt





**EDEN HILLS LOT 04**

SCI HINARAUREA - Lotissement EDEN HILLS - LOT 04 - 2267 m<sup>2</sup> -  
PAPEARI, Tahiti -

Image12\_000, Image8\_000, Image9\_000,  
Image6\_000

Diffusé le: 06/10/2024

Ech: **1:3,57**

**EXE**

**B-03**

\\192.168.3.22\Bureau PRO\01\_Echangement\travaux\Projets 2024\04-30\_Imagine\_promotion\PC\Architect\AFS\_EBELLA\_A2.ph