

Surf. Hab Niv LOT50


06	CH1	13,76
07	CH2	13,76
08	CH.PAR	30,48
09	Séjour/Cuisine	57,35
10	Cellier	5,81
11	Bureau	7,14
12	SDB 1	7,04
13	DGT	17,47

152,81 m²

Surf. _Ext LOT50

01	Garage	42,62
02	Entrée/Res	11,61
03	DECK/PISCINE	55,74
04	TERRASSE	29,15
05	Trottoir	19,62
13	Trottoir	1,82

160,56 m²

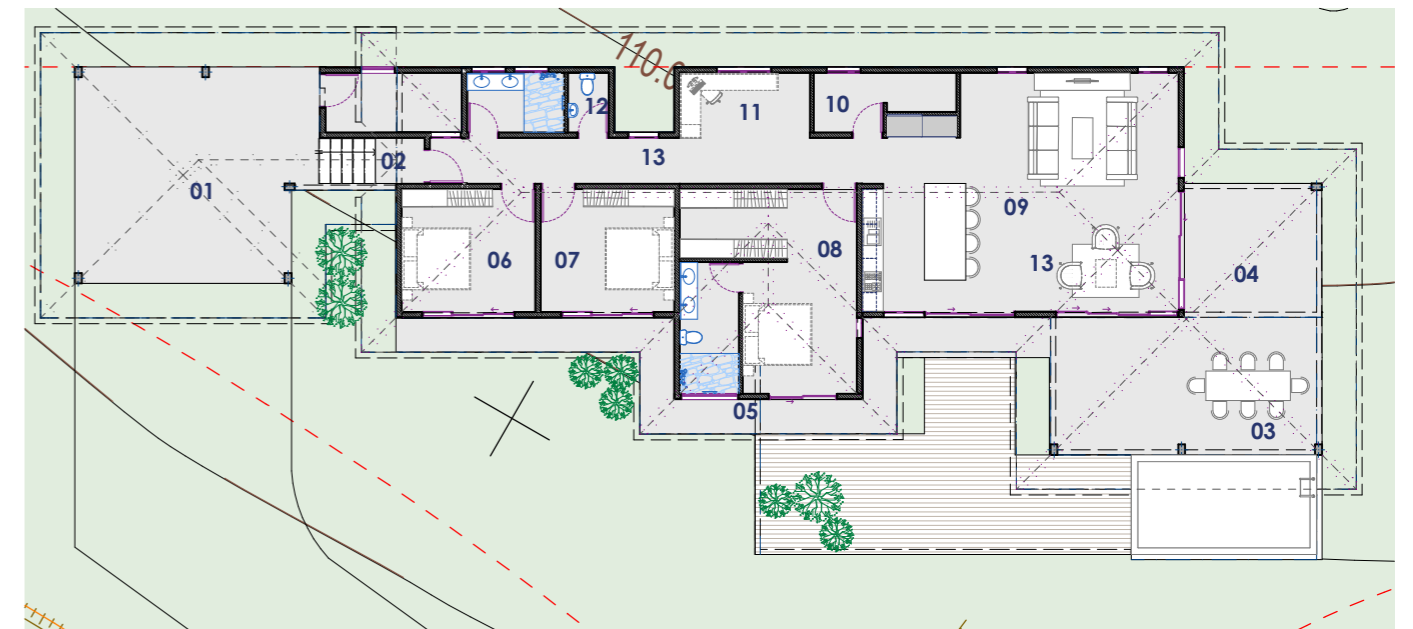

EDEN HILLS - LOT 50

SCI HINARAUREA - Lotissement Eden Hills - LOT50 & 18 - 2000 - 2711 m² -
PAPEARI, Tahiti -

Surfaces des pièces 1/100, Niveau +0.80,
Toiture, Image14_000, Lot N°50 - Plan
parcellaire EDEN HILLS - A3

Diffusé le: 06/10/2024

ESQ

Ech: **1:1,25,**

B-03

1:500, 1:300,



EDEN HILLS - LOT 50

SCI HINARAUREA - Lotissement Eden Hills - LOT50 & 18 - 2000 - 2711 m² -
 PAPEARI, Tahiti -

Image5_001, Image9_000, Image7_000,
 Image12_000

Diffusé le: 06/10/2024

Ech: **1:3,33**

ESQ

B-04