




VUE V1


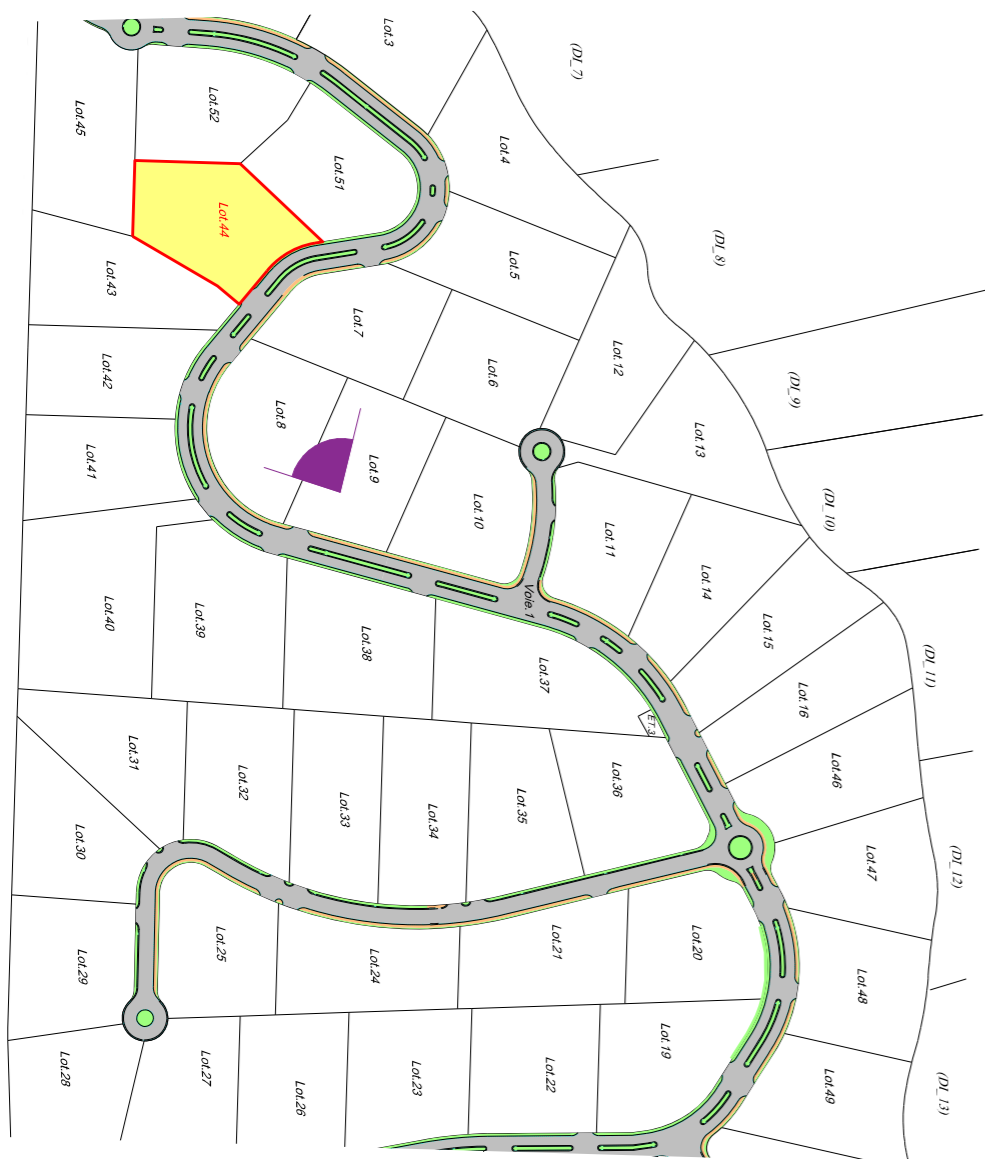


EDEN HILLS LOT 44 - 2000 m²

EDEN HILLS - Lotissement EDEN HILLS
PAPEARI, Tahiti -

imagine
PROMOTION

Eden Hills
PAPEARI

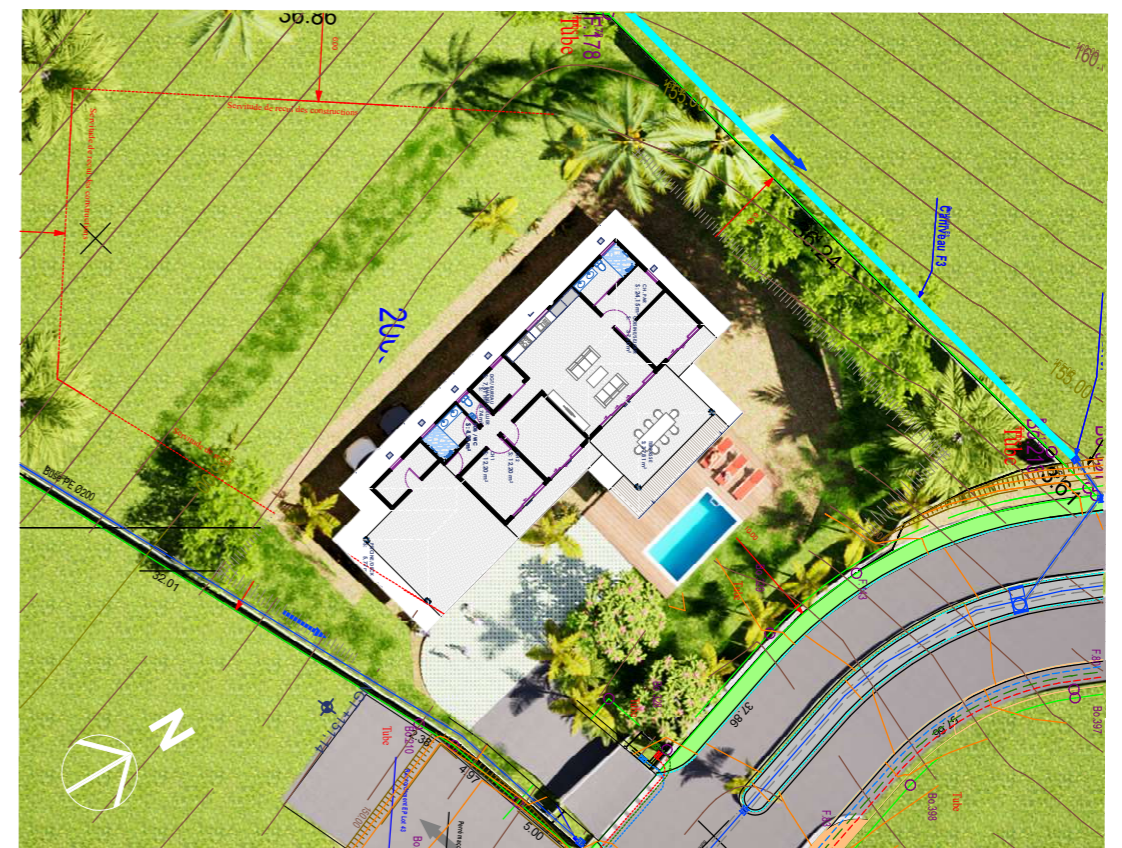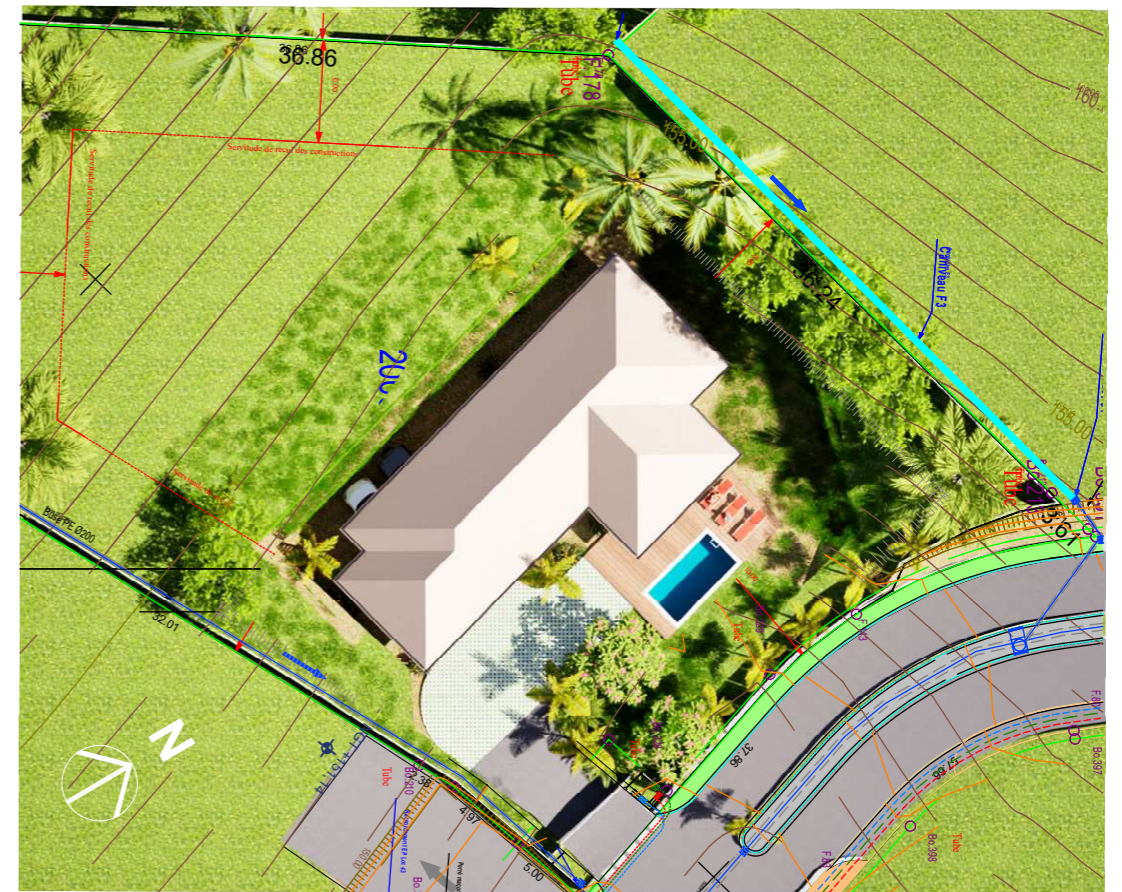

Plan Parcellaire

0 1 5 10 20
Diffusé le: 21/10/2024

Ech:

ESQ

B-06

\\192.168.3.22\Bureau PRO\01_Echanges\travaux\Projets 2024\04-30 Imagine promotion\PS\architect\00_Plan Finoux\APE_EDEN_L02-44_A4.pn



. 01	CUISINE/SEJOUR	37,60
. 02	CH. PAR	24,15
. 03	CH2	12,20
. 04	CH1	12,20
. 05	SDB / WC	6,73
. 06	DGT/BUREAU	7,61
. 07	BUAND./CELLIER	4,74
		105,23 m²
. 08	TERRASSE	37,81
. 09	PISCINE/DECK	5,77
. 10	PISCINE/DECK	35,01
. 11	PISCINE/DECK	58,73
		137,32 m²

1

2



1



2



3

EDEN HILLS LOT 44 - 2000 m²


EDEN HILLS - Lotissement EDEN HILLS
PAPEARI, Tahiti -

Diffusé le: 21/10/2024

Ech:

ESQ

B-07

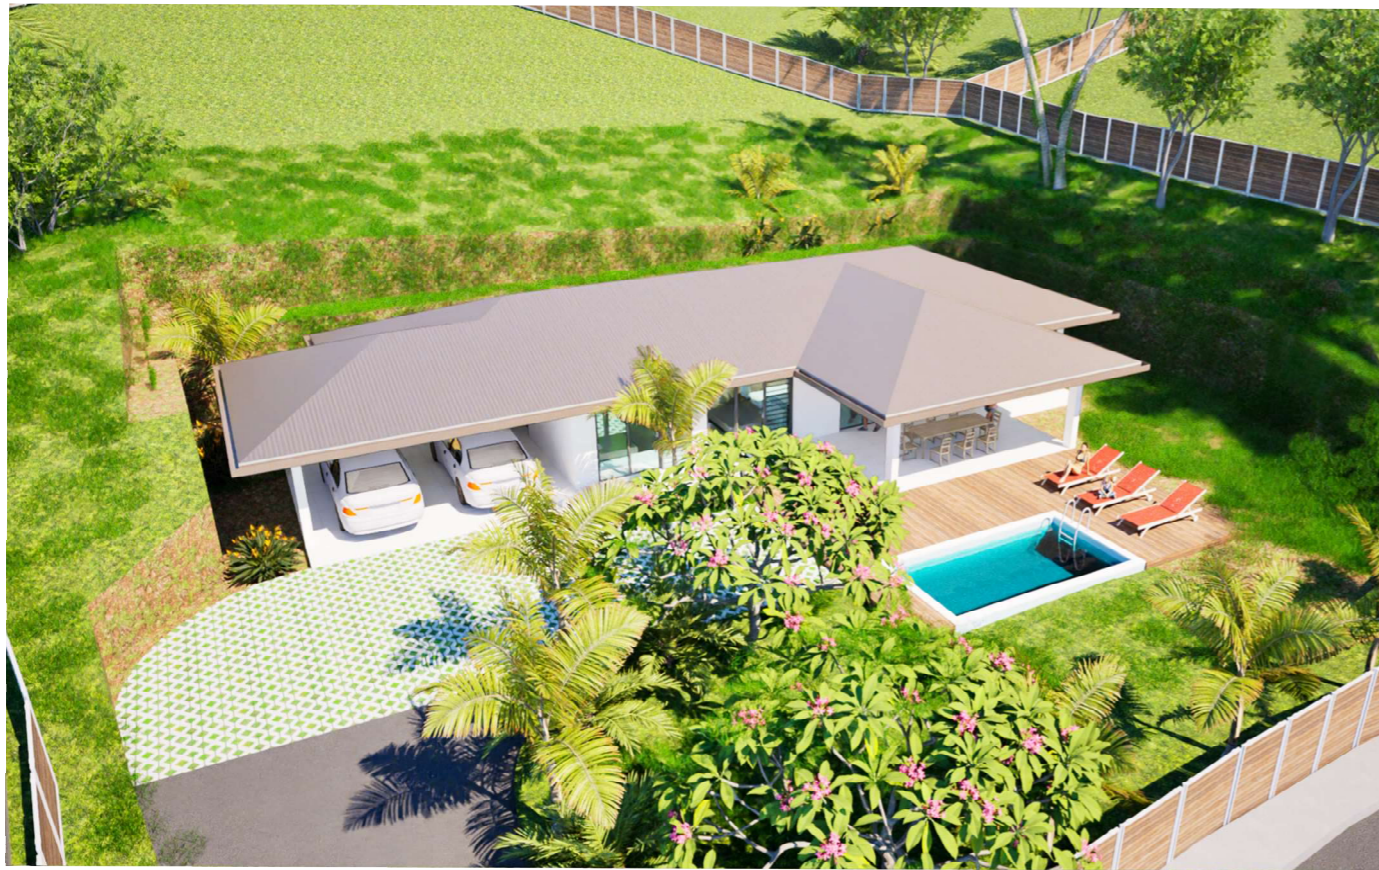

EDEN HILLS LOT 44 - 2000 m²

EDEN HILLS - Lotissement EDEN HILLS
PAPEARI, Tahiti -


Image7_006, Image10_005, Image11_006,
Image8_005

Diffusé le: 21/10/2024

Ech: 1:3,33






ESQ

B-08

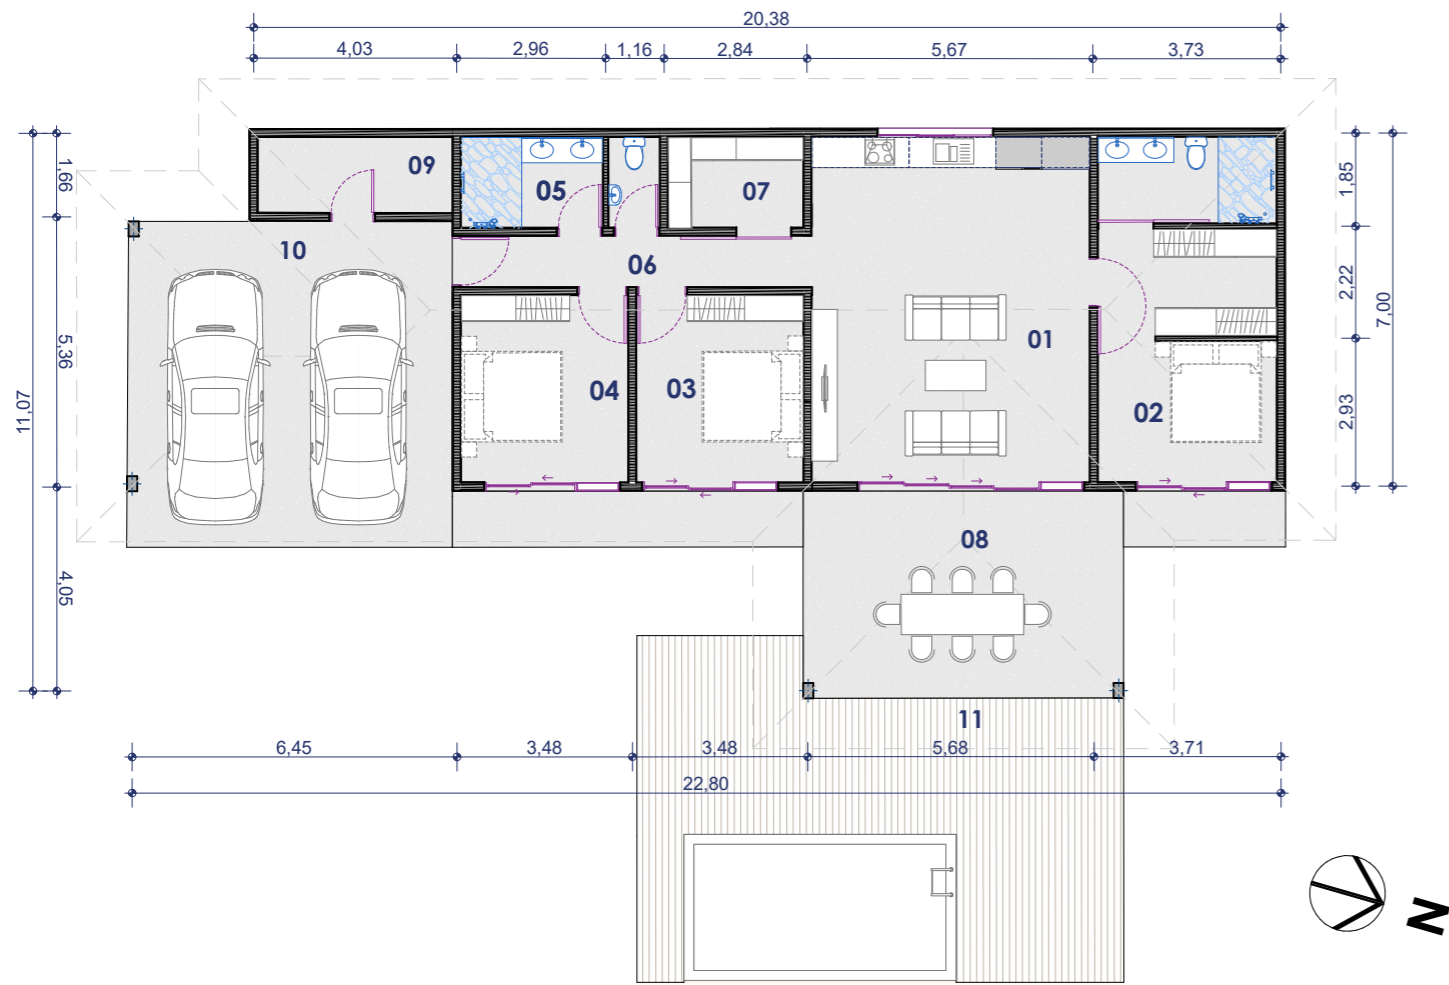

.01	CUISINE/SEJOUR	37,60
.02	CH. PAR	24,15
.03	CH2	12,20
.04	CH1	12,20
.05	SDB / WC	6,73
.06	DGT/BUREAU	7,61
.07	BUAND./CELLIER	4,74
		105,23 m²
.08	TERRASSE	37,81
.09	PISCINE/DECK	5,77
.10	PISCINE/DECK	35,01
.11	PISCINE/DECK	58,73
		137,32 m²

F01	1	1,80	0,90	
J01	3	1,00	0,41	
J02	1	1,18	0,41	
J02	1	1,20	0,41	
PF01	3	2,70	2,20	
PF02	1	4,50	2,20	

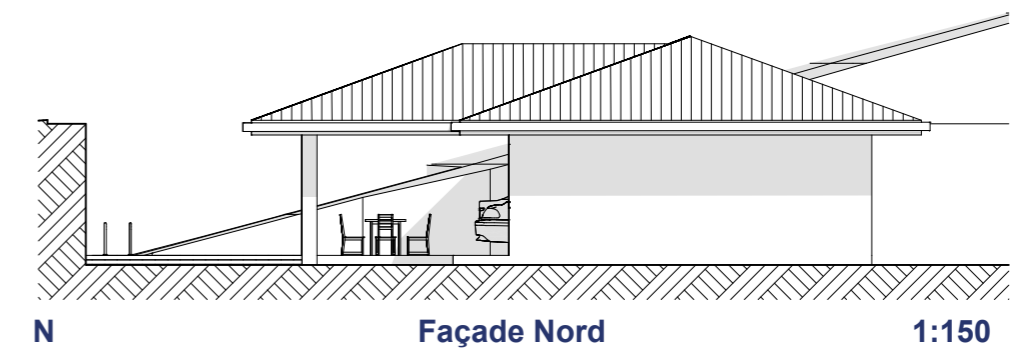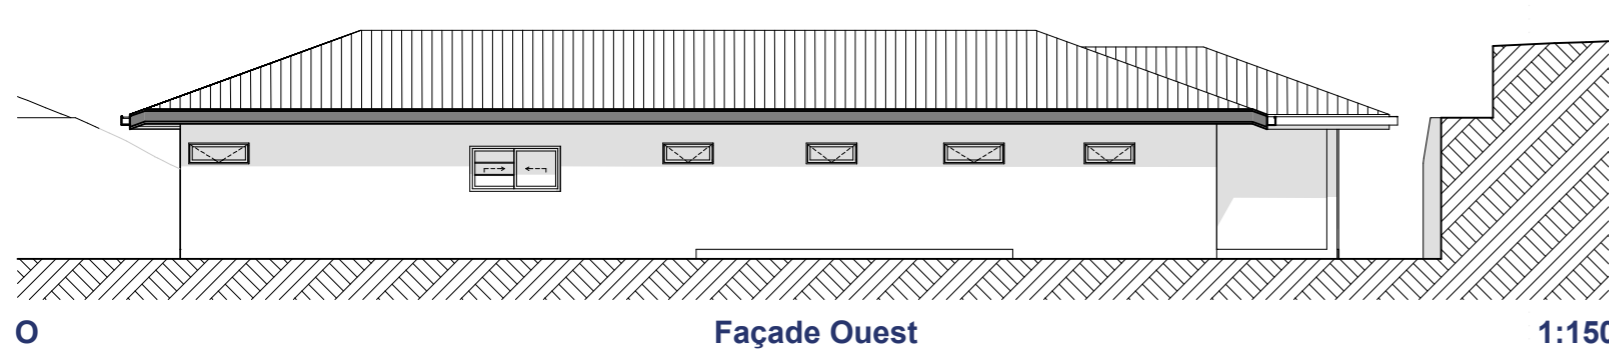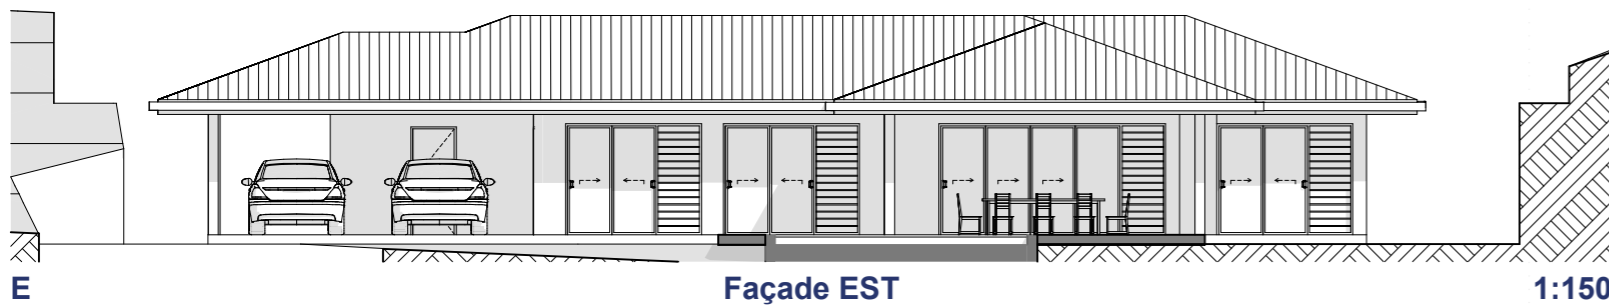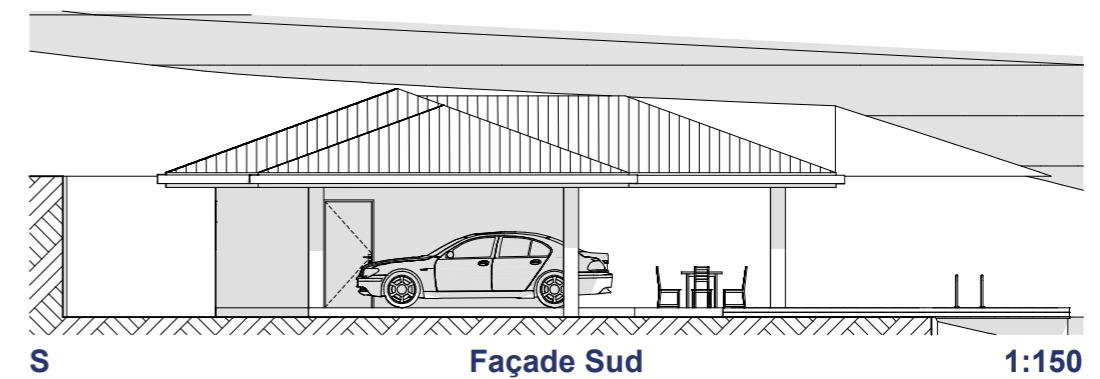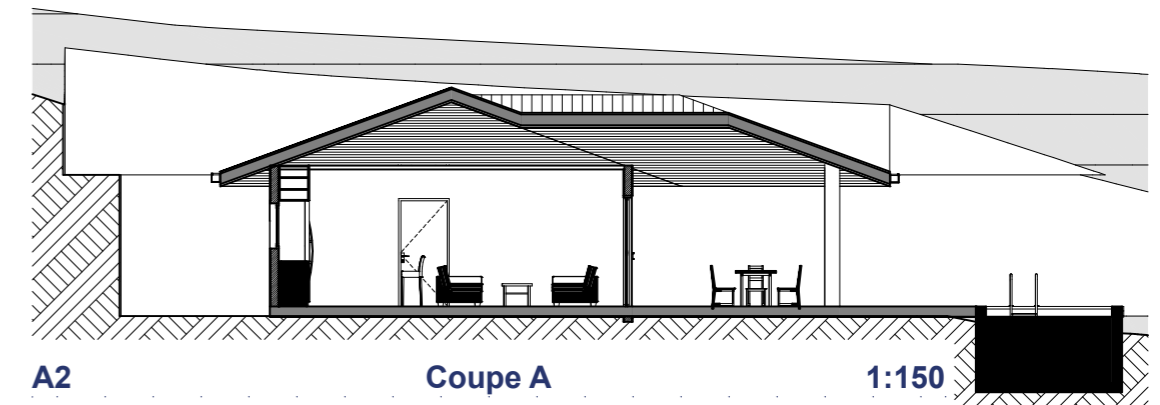


O EDEN HILLS LOT 44 - 2000 m²

Coupe A, Façade EST, Façade Ouest, Façade Nord, Façade Sud

Diffusé le: 21/10/2024

Ech:

**ESQ
B-09**

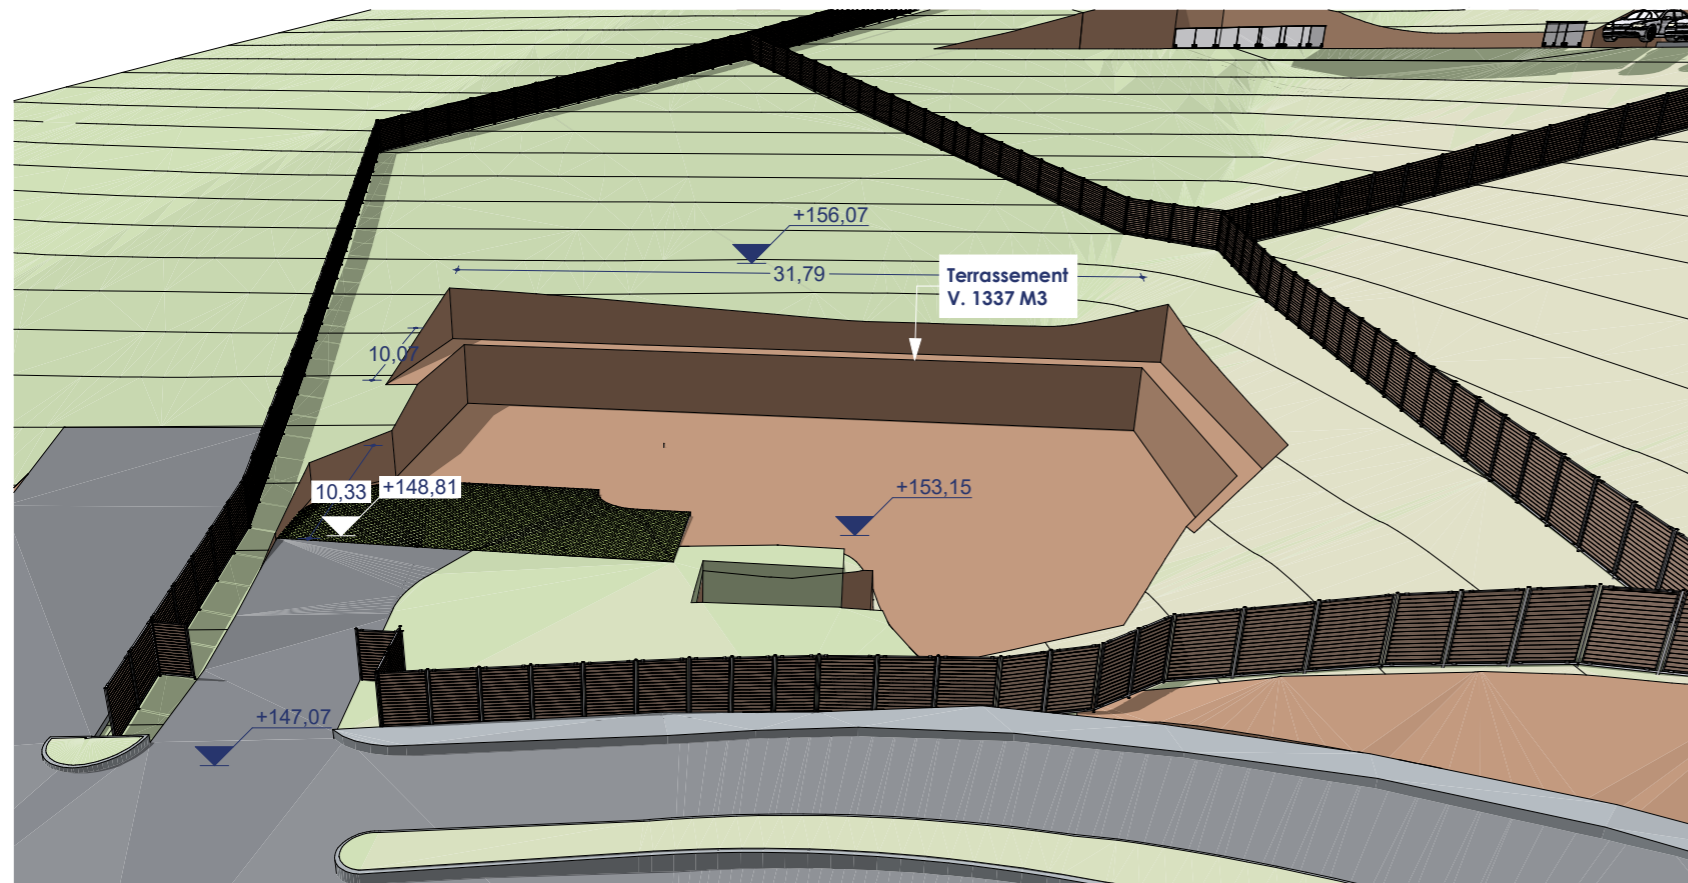

OP-3D9 Perspective L44 Avec maison 1:200

OP-3D9 Perspective L44 1:200

