

Surf. Hab Niv LOT50

| | | |
|----|----------------|-----------------------------|
| 01 | Bureau | 7,50 |
| 02 | DGT | 7,62 |
| 03 | SDB-WC-BUAND. | 8,89 |
| 04 | Cellier | 2,26 |
| 05 | Séjour/Cuisine | 34,88 |
| 06 | CH1 | 12,06 |
| 07 | CH2 | 12,06 |
| 08 | CH.PAR | 20,31 |
| | | 105,58 m² |

Surf. _Ext LOT50

| | | |
|----|--------------|-----------------------------|
| 09 | TERRASSE | 21,47 |
| 10 | DECK/PISCINE | 38,94 |
| 11 | Trottoir | 13,86 |
| 12 | Entrée/Res | 10,58 |
| 13 | Garage | 38,97 |
| | | 123,82 m² |



1



2



3



EDEN HILLS - LOT 50 - 2000 m²


SNC EDEN HILLS - Lotissement Eden Hills
PAPEARI, Tahiti -

Perspectives

Diffusé le: 21/10/2024

Ech:

ESQ
A-07

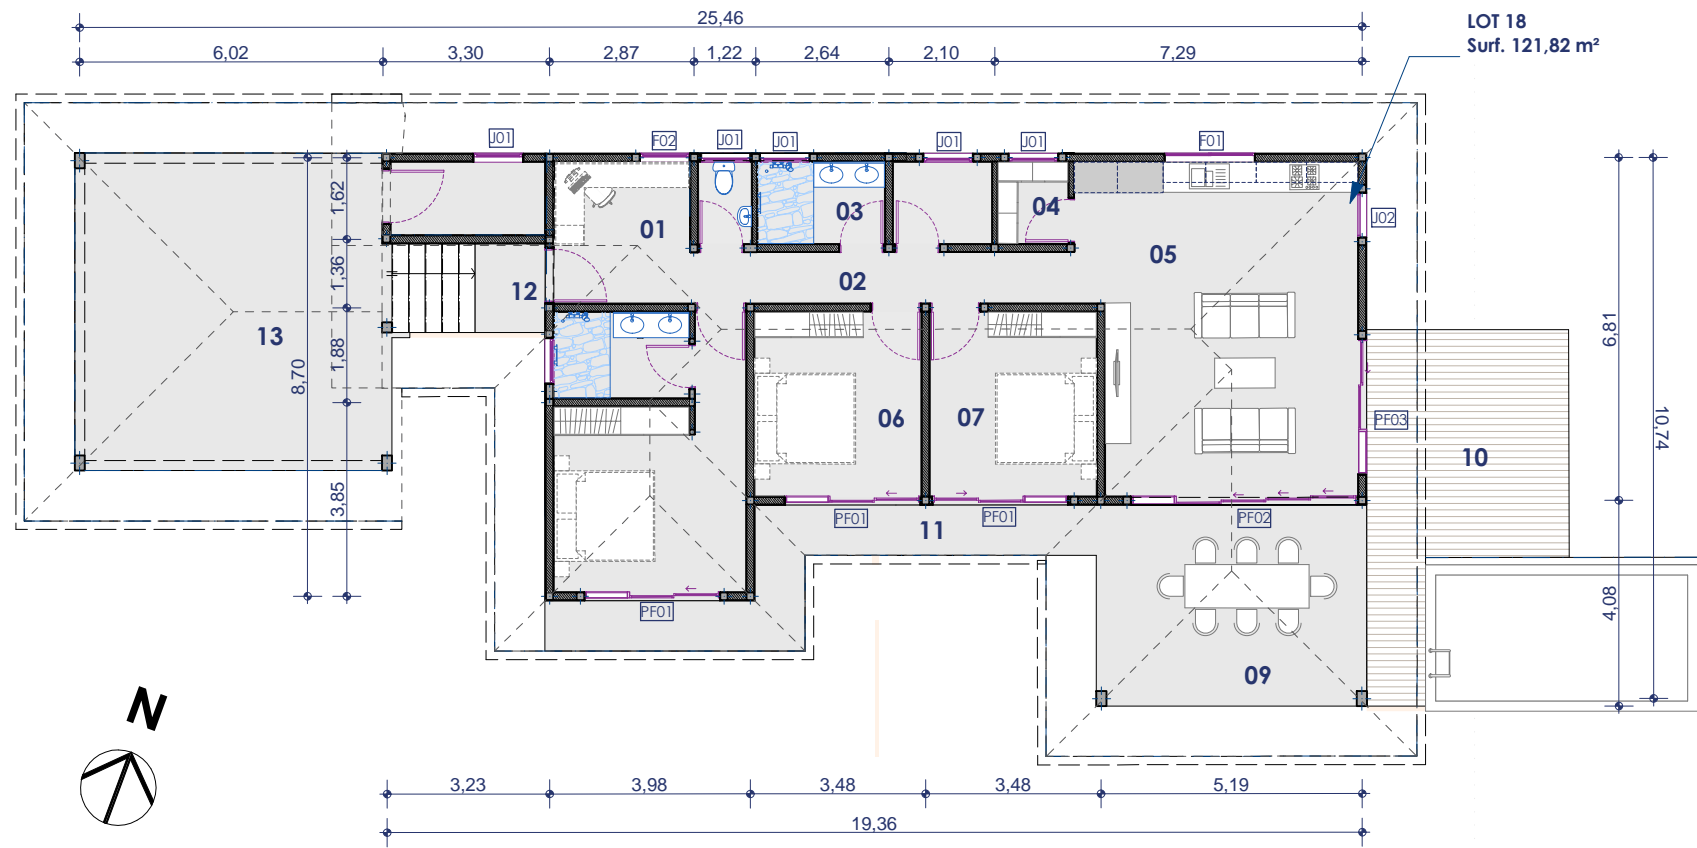


Surf. Hab Niv LOT50

| | | |
|----|----------------|-----------------------------|
| 01 | Bureau | 7,50 |
| 02 | DGT | 7,62 |
| 03 | SDB-WC-BUAND. | 8,89 |
| 04 | Cellier | 2,26 |
| 05 | Séjour/Cuisine | 34,88 |
| 06 | CH1 | 12,06 |
| 07 | CH2 | 12,06 |
| 08 | CH.PAR | 20,31 |
| | | 105,58 m² |


Surf. _Ext LOT50

| | | |
|----|--------------|-----------------------------|
| 09 | TERRASSE | 21,47 |
| 10 | DECK/PISCINE | 38,94 |
| 11 | Trottoir | 13,86 |
| 12 | Entrée/Res | 10,58 |
| 13 | Garage | 38,97 |
| | | 123,82 m² |


| | | | | |
|-------|---|------|------|--|
| F01 | 1 | 1,80 | 0,90 | |
| F02 | 1 | 1,00 | 1,20 | |
| J01 | 4 | 1,00 | 0,40 | |
| J01 | 1 | 1,00 | 0,50 | |
| J02 | 1 | 0,90 | 2,20 | |
| J03 | 1 | 0,90 | 1,20 | |
| PF 01 | 3 | 2,70 | 2,20 | |
| PF 02 | 1 | 4,50 | 2,20 | |
| PF 03 | 1 | 2,70 | 2,20 | |

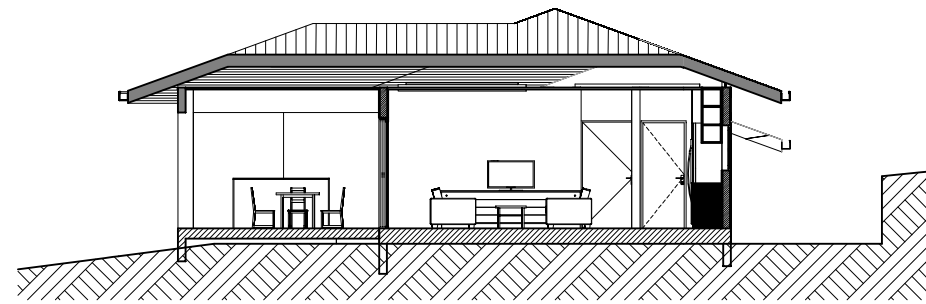


A1 Coupe AA 1:150

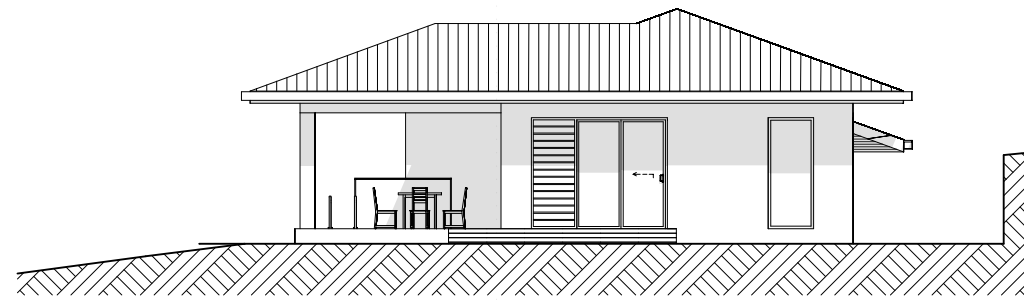

E1 Façade Est 1:150

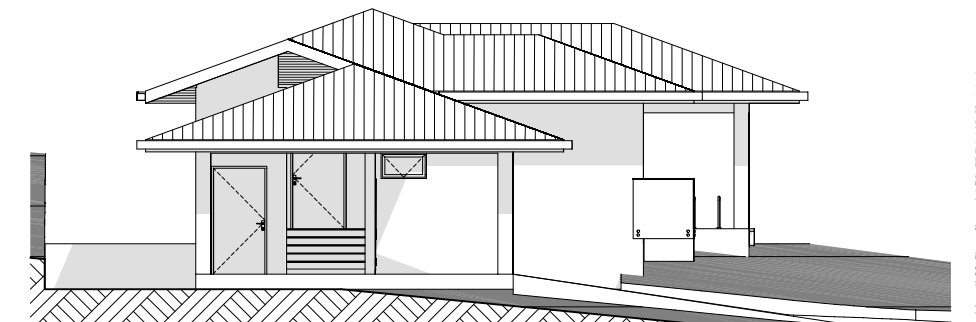


O1 Façade Ouest 1:150

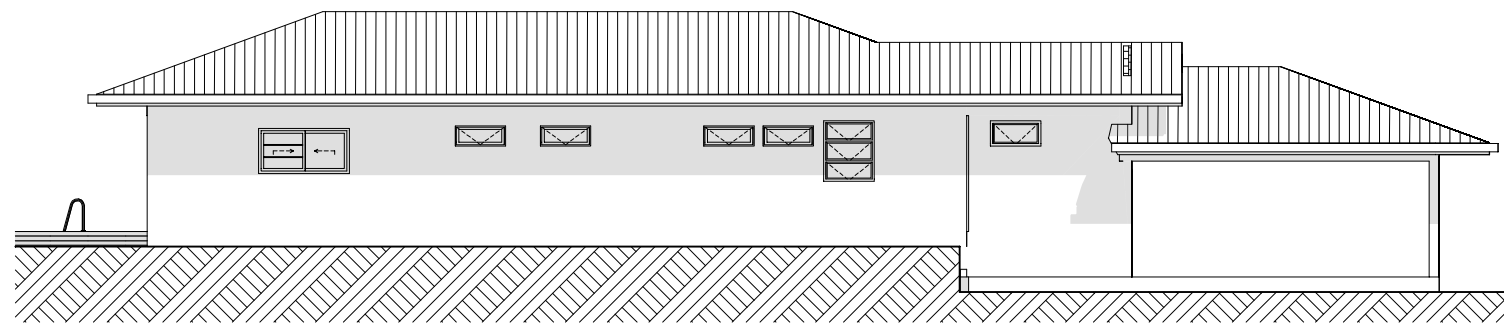

N1 Façade Nord 1:150




S1 Façade Sud 1:150

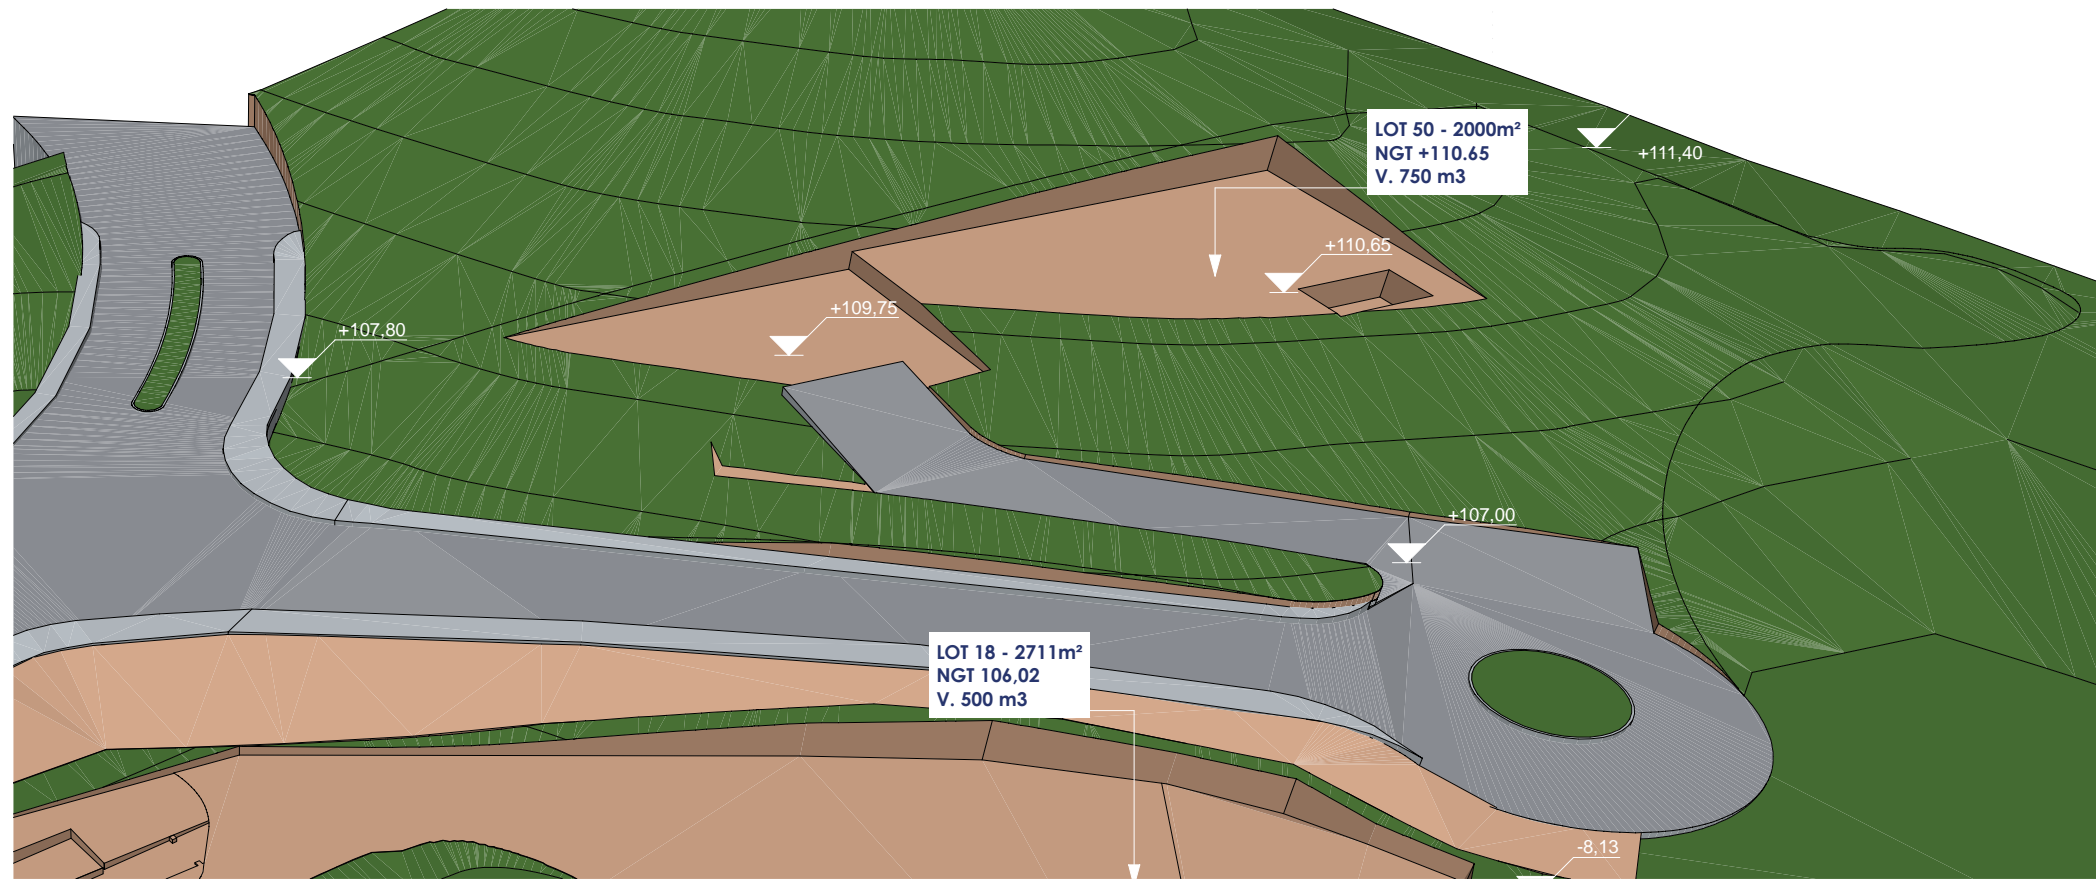

OP-3D7

LOT 50

1:100

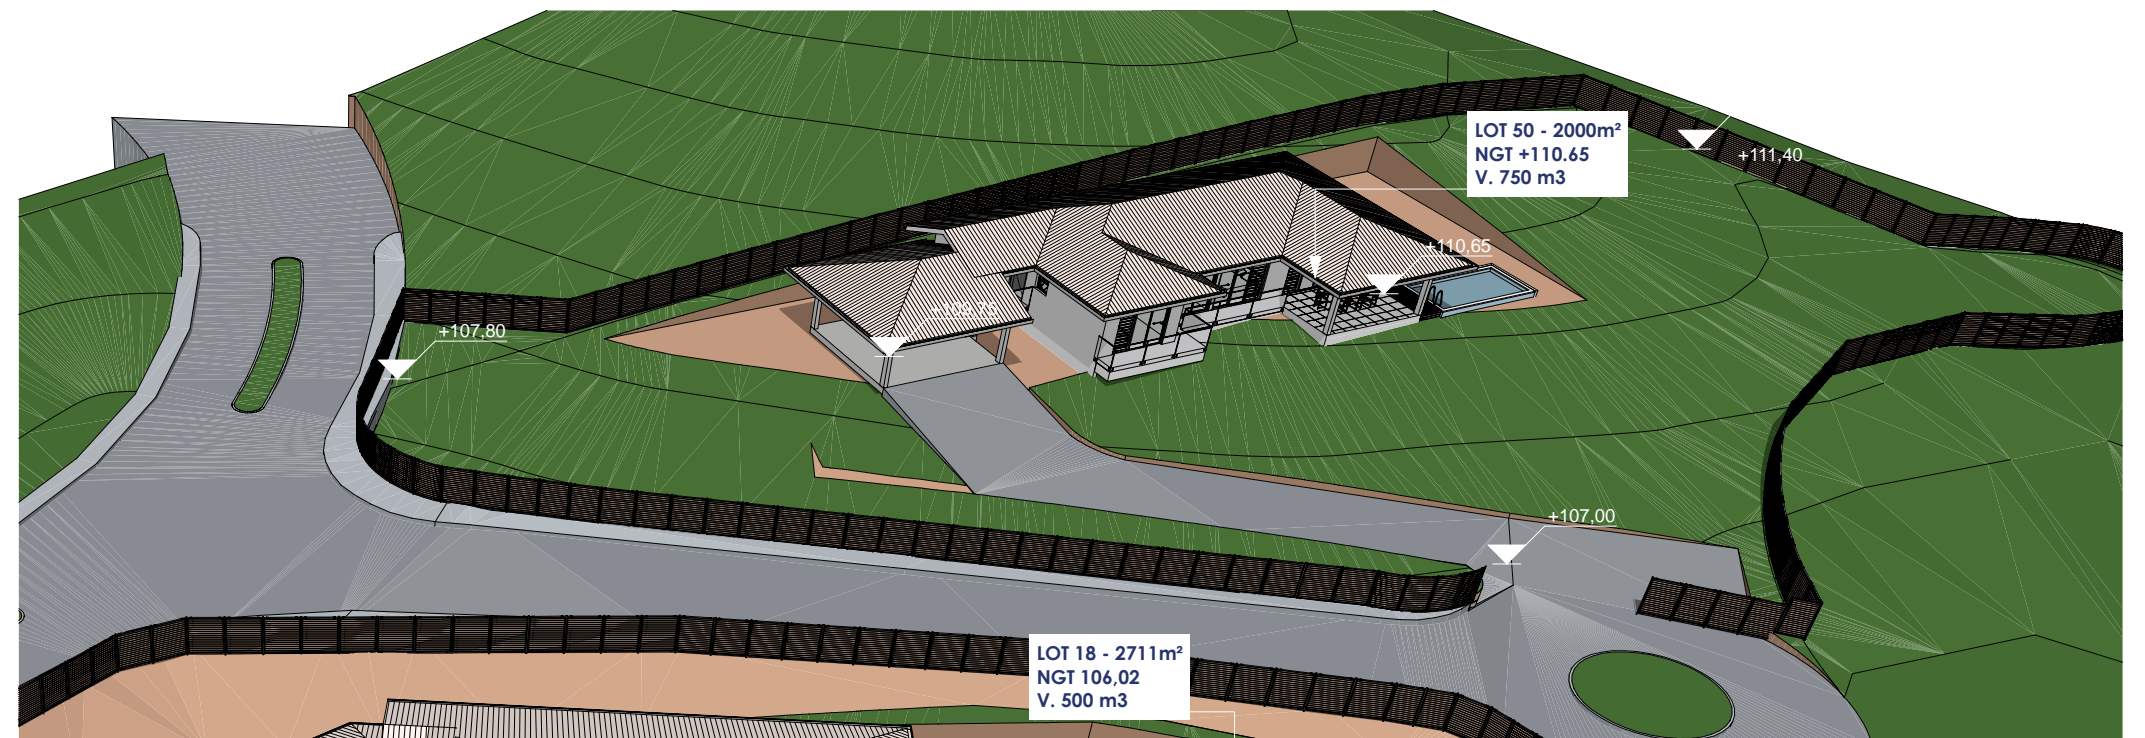

OP-3D7

LOT 50_Avec maison
LOT 50, LOT 50_Avec maison, Implantation

1:100